



MAIN LEVEL FLOOR PLAN

SCALE 1/16" = 1'-0"

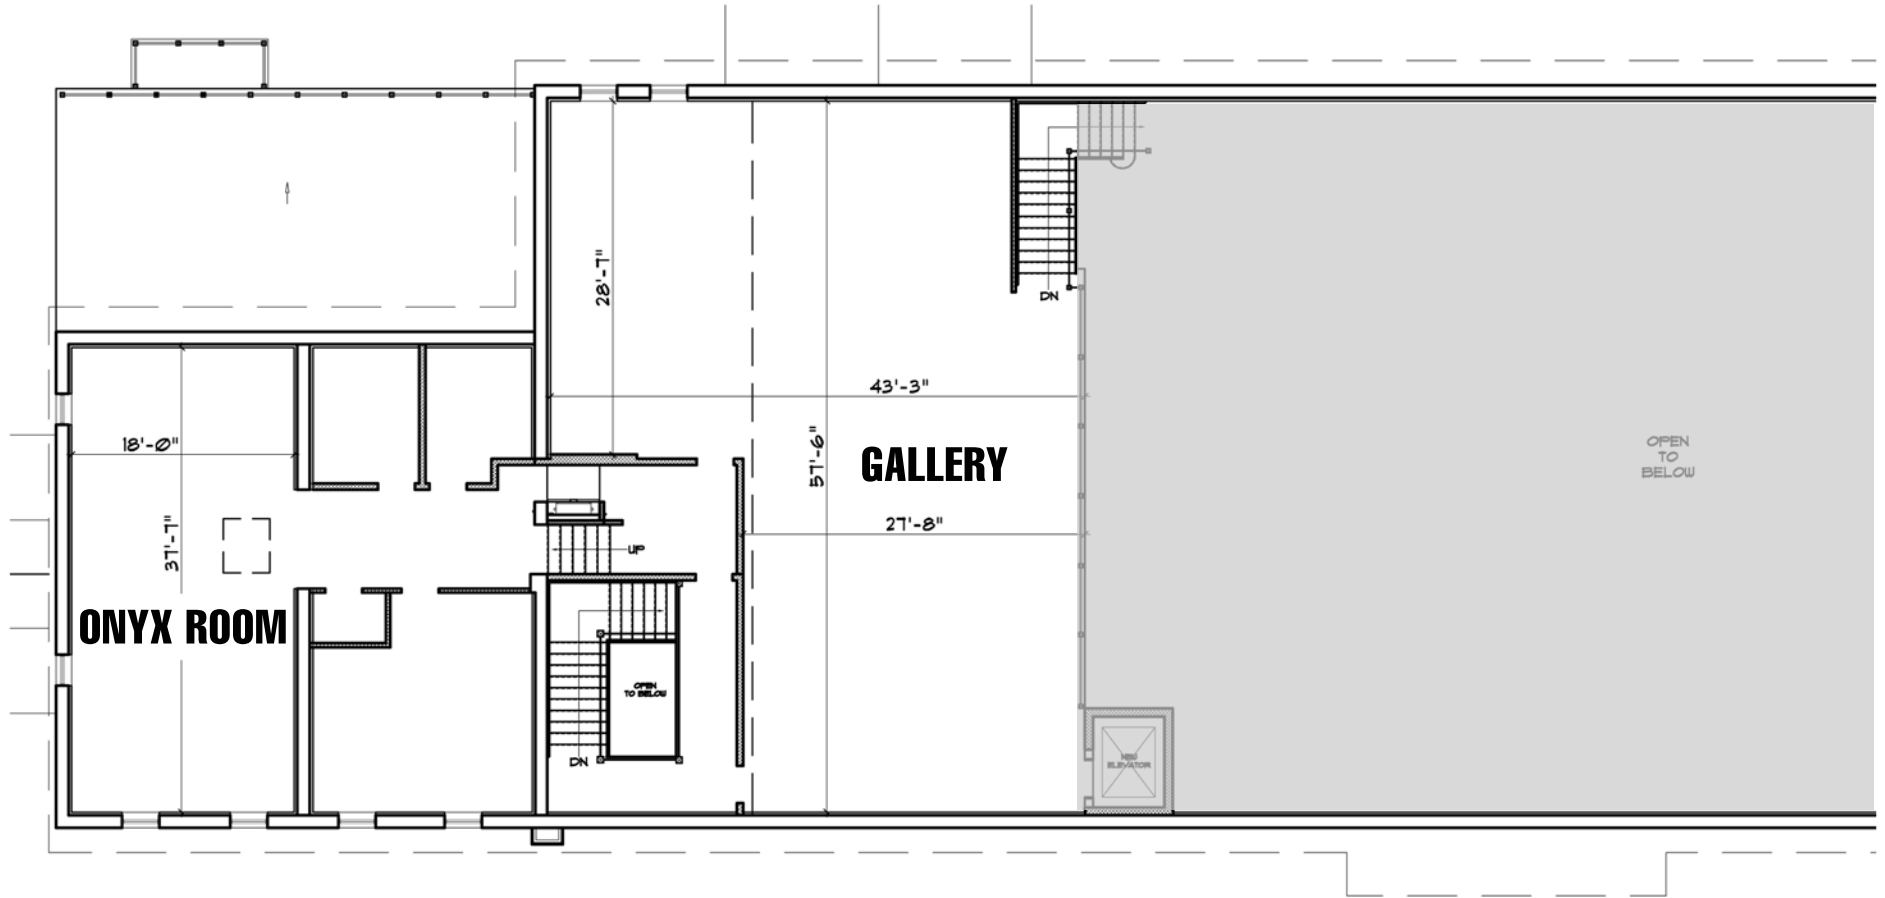

SECOND FLOOR - PLAN

SCALE 1/16" = 1'-0"

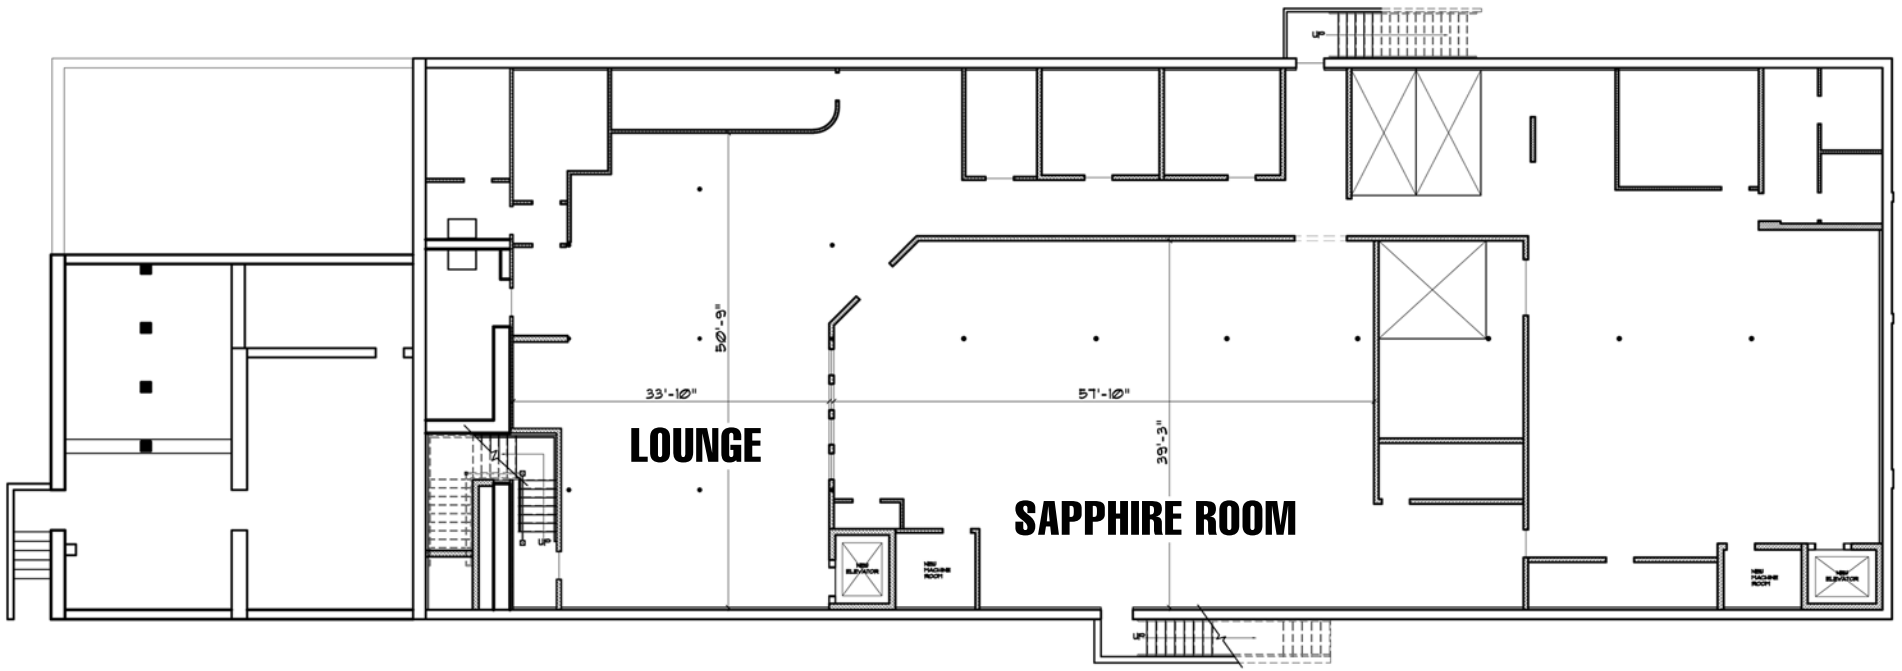

LOWER LEVEL FLOOR PLAN

SCALE 1/16" = 1'-0"